


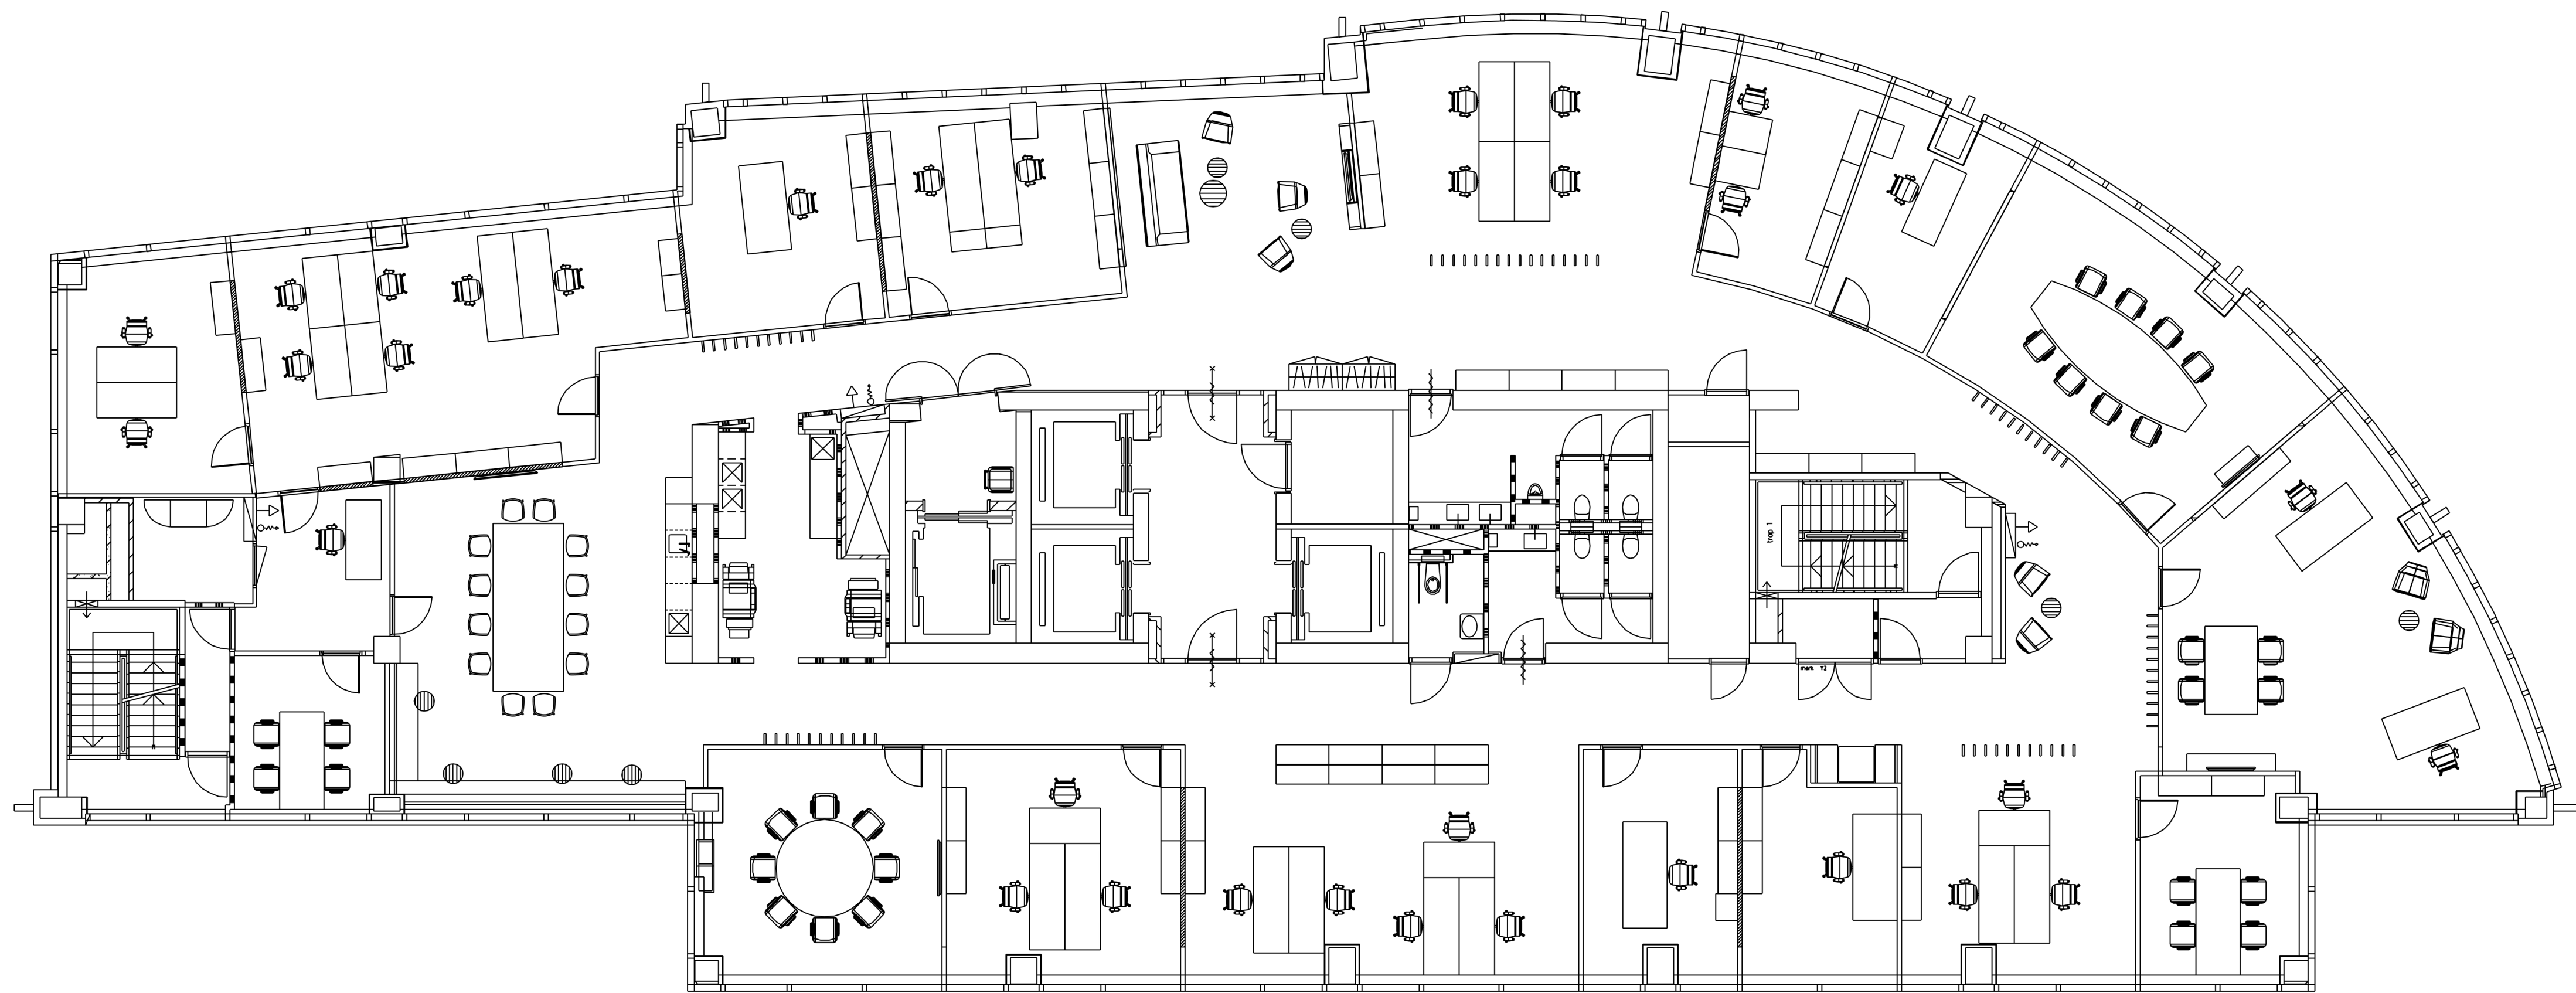

Project: Indelingsplattegrond kantoor Van der Vorm Vastgoed		
Client: Van der Vorm Vastgoed		
16e etage Blaak Five55 Blaak 555 3011 GB Rotterdam		
	Drawn by: Pim Liebrechts	Dimension : mm
	Checked by:	Scale: 1:100
	Date: 23-10-2025	Paper size: A1
	Drawing no.:	Sheet: 01